

# NAPEOs 2023 Annual Conference & Marketplace

Please note: All booths are reserved at this time. To be placed on our wait list, contact Nancy Benoudiz [nbenoudiz@napeo.org](mailto:nbenoudiz@napeo.org)

GAYLORD PALMS RESORT & CONVENTION CENTER - OSCEOLA BALLROOM A-D - ORLANDO, FL

**REVISION**

Date: 5/4/2023  
By: LAURINDA MONTEIRO

**BOOTH COUNT**

Inventory as of 05/04/2023

Dimension	Size	Qty	SqFt
10'x10'	100	119	11,900
20'x20'	400	8	3,200
20'x30'	600	1	600
<b>Totals:</b>	<b>128</b>	<b>15,700</b>	

**BLDG. LEGEND:**

- = 6' CONCRETE TABLE
- = 4' x 10' CONCRETE TABLE
- = FREE-STANDING CONCRETE COLUMNS
- ◻ = ELECTRICAL FLOORPORTS
- ▽ = DIGITAL JANUS SIGN
- ⬇ = ELECTRONIC MARQUEE
- ⚡ = FIRE STROBE
- FX = FIRE EXTINGUISHER
- FHC = FIRE HOSE CABINET
- WF = WATER FOUNTAIN
- ⬆ = COASTAL BALLROOM CEILING PORTS

- = HIGH-BACKED CHAIR
- ⊠ = 4' x 4' WOODEN TABLE
- ⊞ = 8' x 3'-6" CHAISE LOUNGE
- ⊞ = 4' x 4' CONCRETE PLANTER


**DRAWING INFO**

Passport Line Item Number:  
**#10318711**  
Facility:  
GAYLORD PALMS RESORT & CONVENTION CENTER  
Facility Location:  
OSCEOLA BALLROOM A-D  
City & State:  
ORLANDO, FL  
Scale: 1/32" = 1'-0"  
Project #: 520389  
Acct. Sales: MEI STOBIEFSKI  
Acct. Mgmt.: CARMEN MURCIA  
Started: 5/4/2023  
Started By: LAURINDA MONTEIRO  
Prod. Branch: ORLANDO

**Freeman.**

**Disclaimer** - This floor plan is preliminary and subject to change pending review and official approval by all authorities having jurisdiction. Every effort has been made to ensure the accuracy of all information contained on this floor plan. However, no warranties, either expressed or implied, are made with respect to this floor plan. If the location of building columns, utilities or other architectural components of the facility is a consideration in the construction or usage of an exhibit, it is the sole responsibility of the exhibitor to physically inspect the facility to verify all dimension and locations.  
© Copyright 2023, Freeman Co. All rights reserved.

**Confidential and Proprietary** - The information contained herein is the proprietary information of Freeman and by accessing the information, the recipient agrees to keep the information confidential and not disclose it to any third party without the prior consent of Freeman. Recipient also agrees to only use the information for its internal evaluation purposes and for no other purpose, without the prior consent of Freeman.

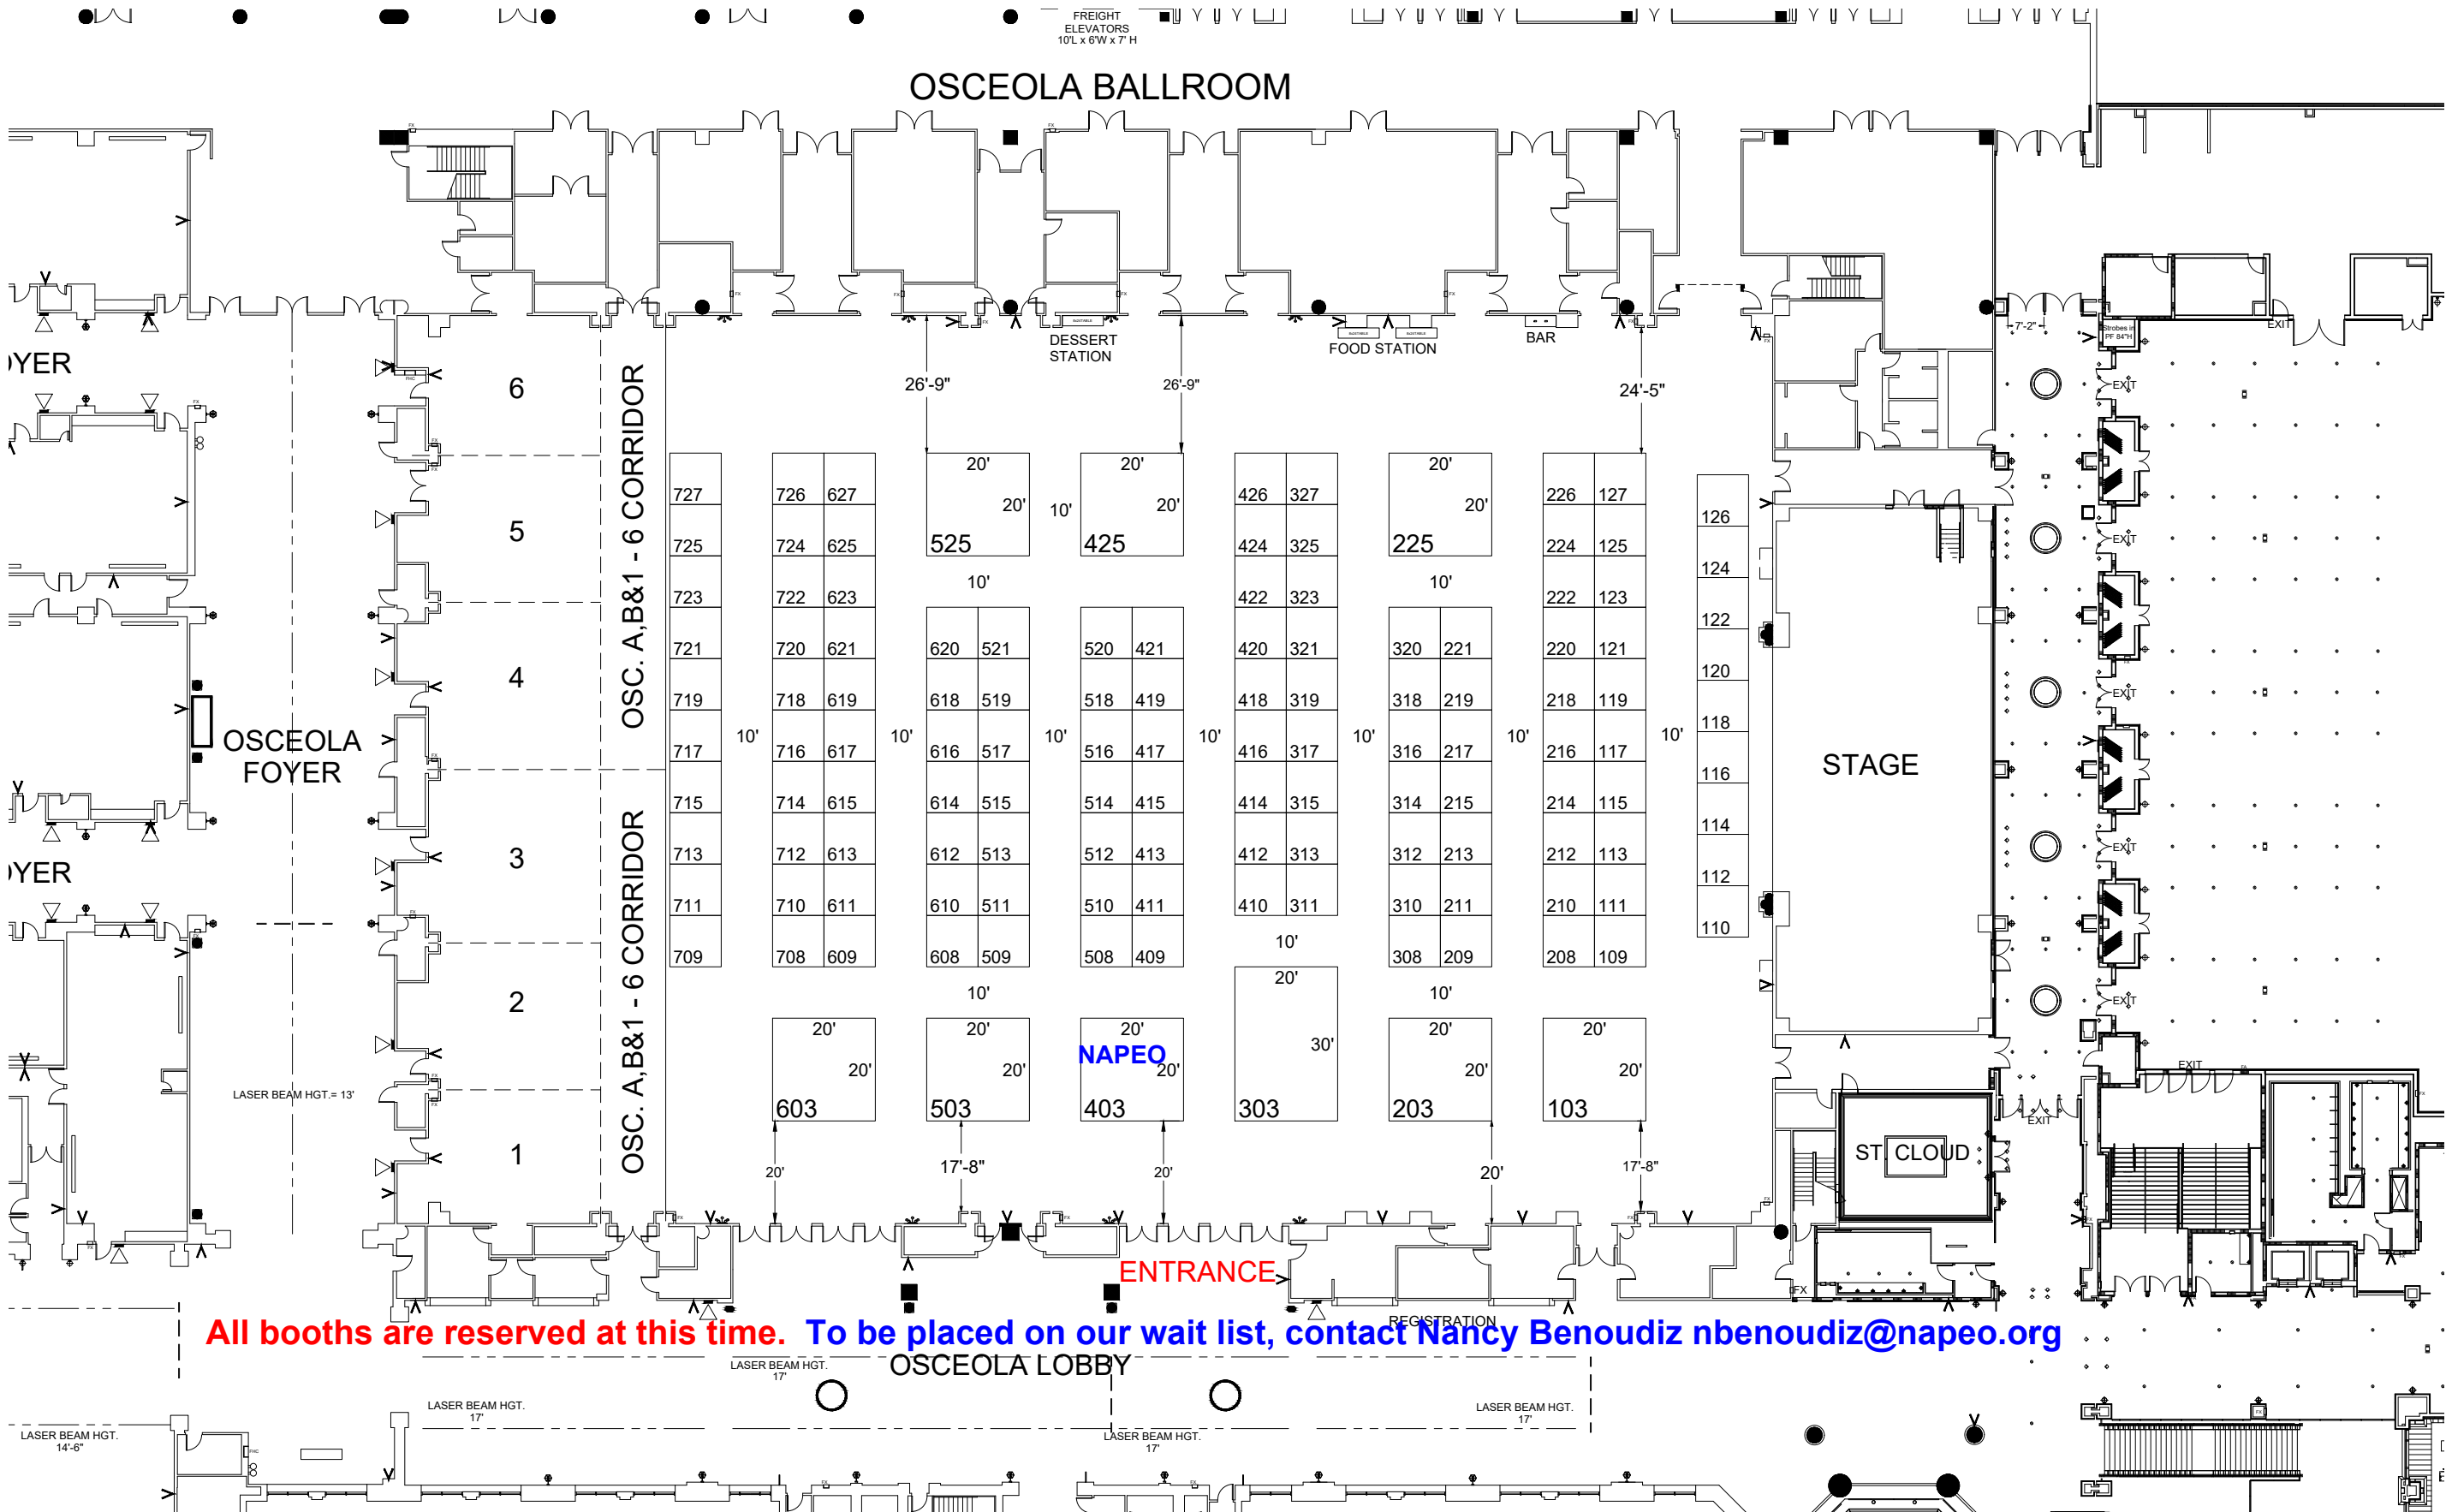

All booths are reserved at this time. To be placed on our wait list, contact Nancy Benoudiz [nbenoudiz@napeo.org](mailto:nbenoudiz@napeo.org)

File Path: C:\Vault\Designs\Projects\Natl Assn of Professional Employer Org Ann Mtg\NAPEO23\0Event\Floor Plans\NAPEO23\_LL Osceola.dwg | Tab Name: L10318711.FP